



END ELEVATION

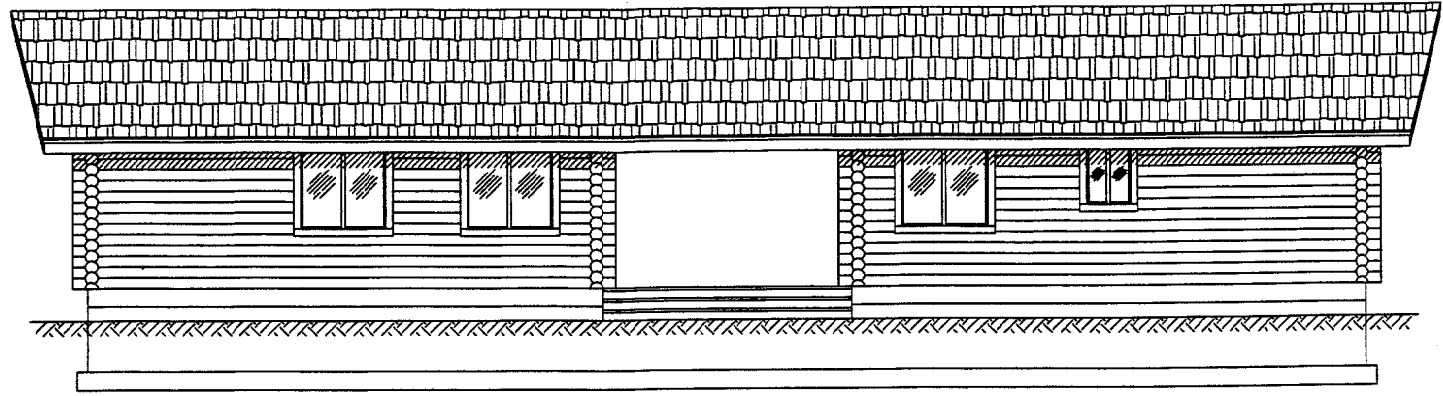

SIDE ELEVATION

THE LONG HOUSE

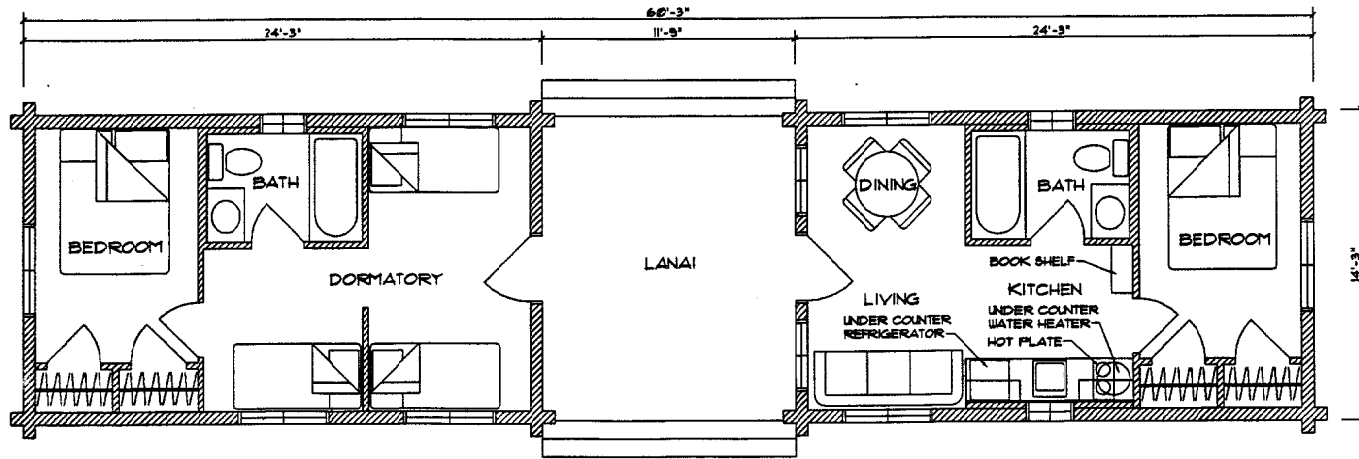

FLOOR PLAN